

THE SUMMIT 111 BUILDING BELLEVUE, WASHINGTON


ELEVATOR HALL STATIONS

HOECK METAL FABRICATORS

1184 Harrison Street

San Francisco, CA 94103

Tel: (415) 621-4883 Fax: (415) 621-4886

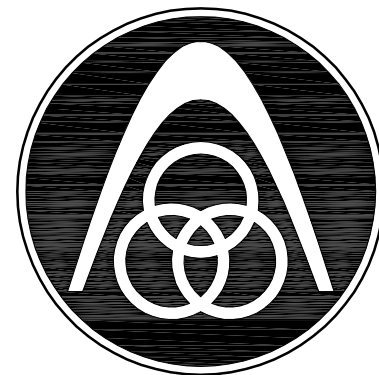

ThyssenKrupp Elevator

506 7th Avenue South

Kirkland, WA 98033

Phone: (425) 828-3110

Fax: (425) 828-4126

www.thyssenkruppelevator.com


RCB ELEVATOR CONSULTING, LLC

2117 BUSH ST., SAN FRANCISCO, CA 94115-3103

(415) 819-5744 FAX: (415) 354-3454 RICH@BLASKA.COM

SUBMITTAL RECORD

PRELIMINARY: 01/18/2009

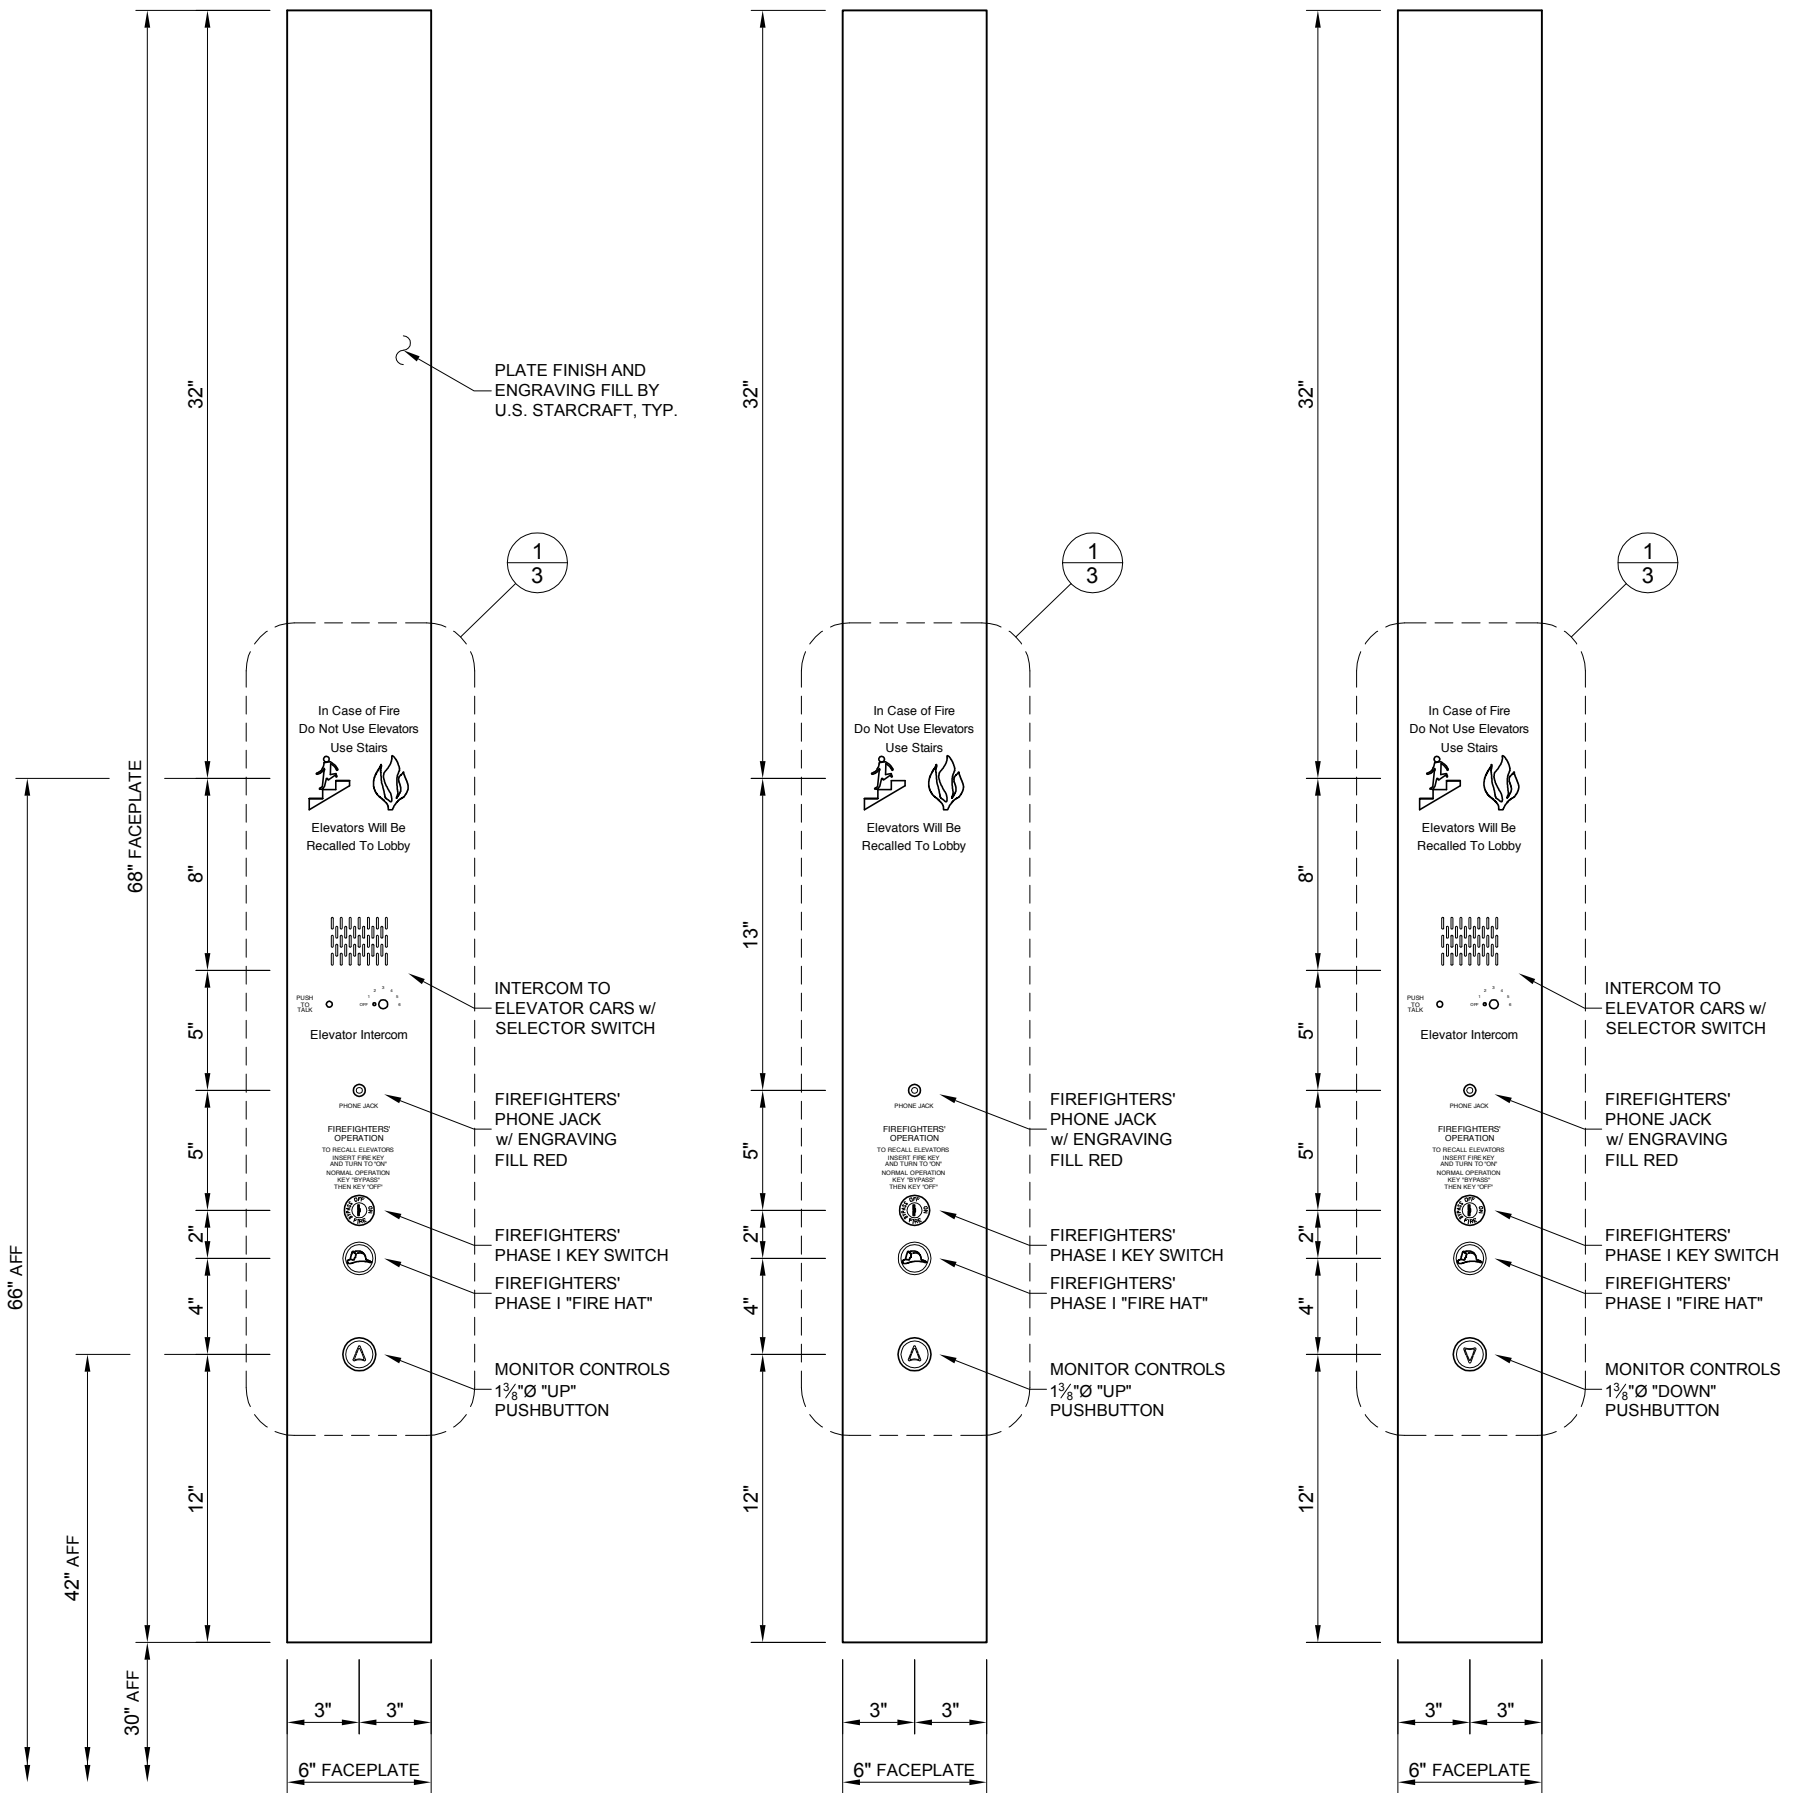
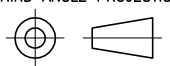



1 HALL STATION ELEVATION
 ELEVATORS: #1-6
 QUANTITY: ONE (1)
 LOCATION: MAIN LOBBY, 111 BLDG.

2 HALL STATION ELEVATION
 ELEVATORS: #1-6
 QUANTITY: ONE (1)
 LOCATION: MAIN LOBBY, 111 BLDG.


3 HALL STATION ELEVATION
 ELEVATORS: #8&9
 QUANTITY: ONE (1)
 LOCATION: MAIN LOBBY, 111 BLDG.

NOTE: CUSTOM HALL STATIONS PROVIDED FOR ELEVATORS #1 - 6 AT ALL LANDINGS AND FOR ELEVATORS #8 & 9 AT MAIN LOBBY ONLY. THE STANDARD HALL STATIONS PROVIDED FOR ELEVATORS #8 & 9 PARKING LEVELS AND FOR ELEVATOR #7 AT ALL LANDINGS (SERVICE CAR).

<table border="1"> <thead> <tr> <th>REV</th> <th>DESCRIPTION:</th> <th>DATE:</th> <th>BY:</th> </tr> </thead> <tbody> <tr> <td> </td> <td> </td> <td> </td> <td> </td> </tr> </tbody> </table>		REV	DESCRIPTION:	DATE:	BY:					FIXTURE FACE FINISH: PLATE FINISH AND ENGRAVING FILL BY U.S. STARCRAFT		ELEVATOR CONTRACTOR:  ThyssenKrupp Elevator 506 7th Avenue South Phone: (425) 828-3110 Kirkland, WA 98033 Fax: (425) 828-4126 www.thyssenkruppelevator.com	
REV	DESCRIPTION:	DATE:	BY:										
UNLESS OTHERWISE SPECIFIED MACHINING TOLERANCES 125 .X ±.015 .XX ±.010 .XXX ±.005 .XXXX ±.001 THIRD ANGLE PROJECTION  FRACTIONS ± 1/64 ANGLES ± 1/2°				FABRICATOR: HOECK METAL FABRICATORS 1184 Harrison Street San Francisco, CA 94103 Tel: (415) 621-4883 Fax: (415) 621-4886									
FACE PLATE: 11 GA. (1/8") C.R.S. BACK BOX MATERIAL: 14 GA. C.R.S. PAINTED BLACK PUSHBUTTON DEVICES: MONITOR CONTROL 1-3/8"Ø ILLUM. HALO ENGRAVING TYPE: HELVETICA, FILLED (SIZE & COLOR AS INDICATED)				PROJECT: THE SUMMIT 111 BUILDING BELLEVUE, WASHINGTON									
PROPRIETARY TECHNICAL INFORMATION TO BE MAINTAINED IN CONFIDENCE AND NOT DISCLOSED TO ANY THIRD PARTY.		DRAWN: RCB DATE: 01/18/2009	ISSUED: RCB DATE: 01/18/2009	DWG.: LOBBY HALL STATIONS ELEVATORS #1 - 6, 8 & 9 SCALE: 1-1/2" = 1'-0"	REV: - DWG.#: 1 SHEET 1 OF 5								

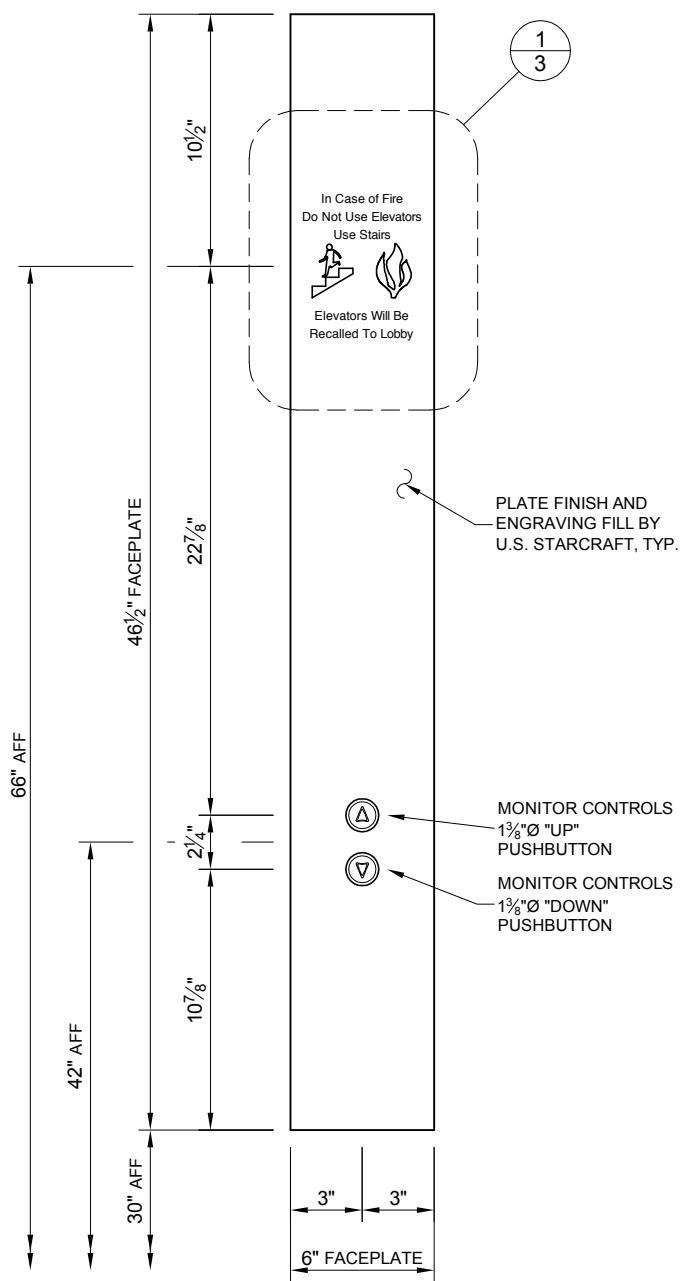

1 HALL STATION ELEVATION
 ELEVATORS: #1-6
 QUANTITY: TWENTY-SIX (26)
 LOCATION: LEVELS 2-14

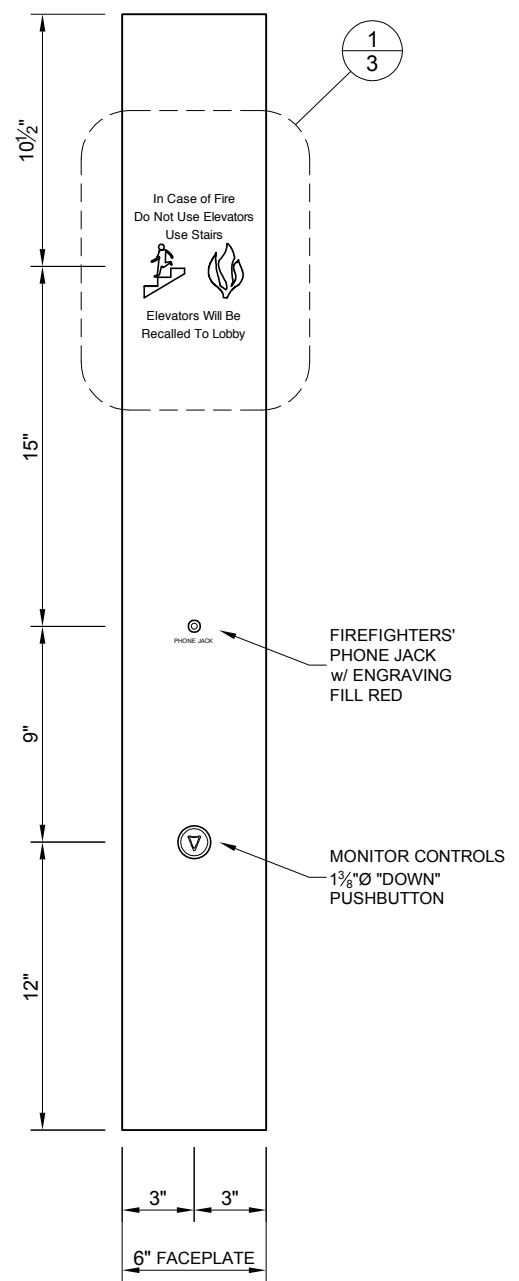

2 HALL STATION ELEVATION
 ELEVATORS: #1-6
 QUANTITY: TWO (2)
 LOCATION: LEVEL 15


REV	DESCRIPTION:	DATE:	BY:


UNLESS OTHERWISE SPECIFIED

MACHINING	TOLERANCES
125	.X ±.015
▽	.XX ±.010
THIRD ANGLE PROJECTION	.XXX ±.005
⊕	.XXXX ±.001
	FRACTIONS ± 1/64
	ANGLES ± 1/2°

PROPRIETARY TECHNICAL INFORMATION TO BE MAINTAINED IN CONFIDENCE AND NOT DISCLOSED TO ANY THIRD PARTY.

FIXTURE FACE FINISH:	PLATE FINISH AND ENGRAVING FILL BY U.S. STARCRAFT
FACE PLATE:	11 GA. (1/8") C.R.S.
BACK BOX MATERIAL:	14 GA. C.R.S. PAINTED BLACK
PUSHBUTTON DEVICES:	MONITOR CONTROL 1-3/8" Ø ILLUM. HALO
ENGRAVING TYPE:	HELVETICA, FILLED (SIZE & COLOR AS INDICATED)
DRAWN:	RCB
DATE:	01/18/2009
ISSUED:	RCB
DATE:	01/18/2009

ELEVATOR CONTRACTOR:	 ThyssenKrupp Elevator 506 7th Avenue South Kirkland, WA 98033 Phone: (425) 828-3110 Fax: (425) 828-4126 www.thyssenkruppelevator.com
FABRICATOR:	Hoeck Metal Fabricators 1184 Harrison Street San Francisco, CA 94103 Tel: (415) 621-4883 Fax: (415) 621-4886
PROJECT:	THE SUMMIT 111 BUILDING BELLEVUE, WASHINGTON
DWG.:	LOBBY HALL STATIONS ELEVATORS #1 - 6, 8 & 9
SCALE:	1-1/2" = 1'-0"
DESIGN:	RCB ELEVATOR CONSULTING, LLC
REV	DWG.#
-	2
SHEET	2 OF 5

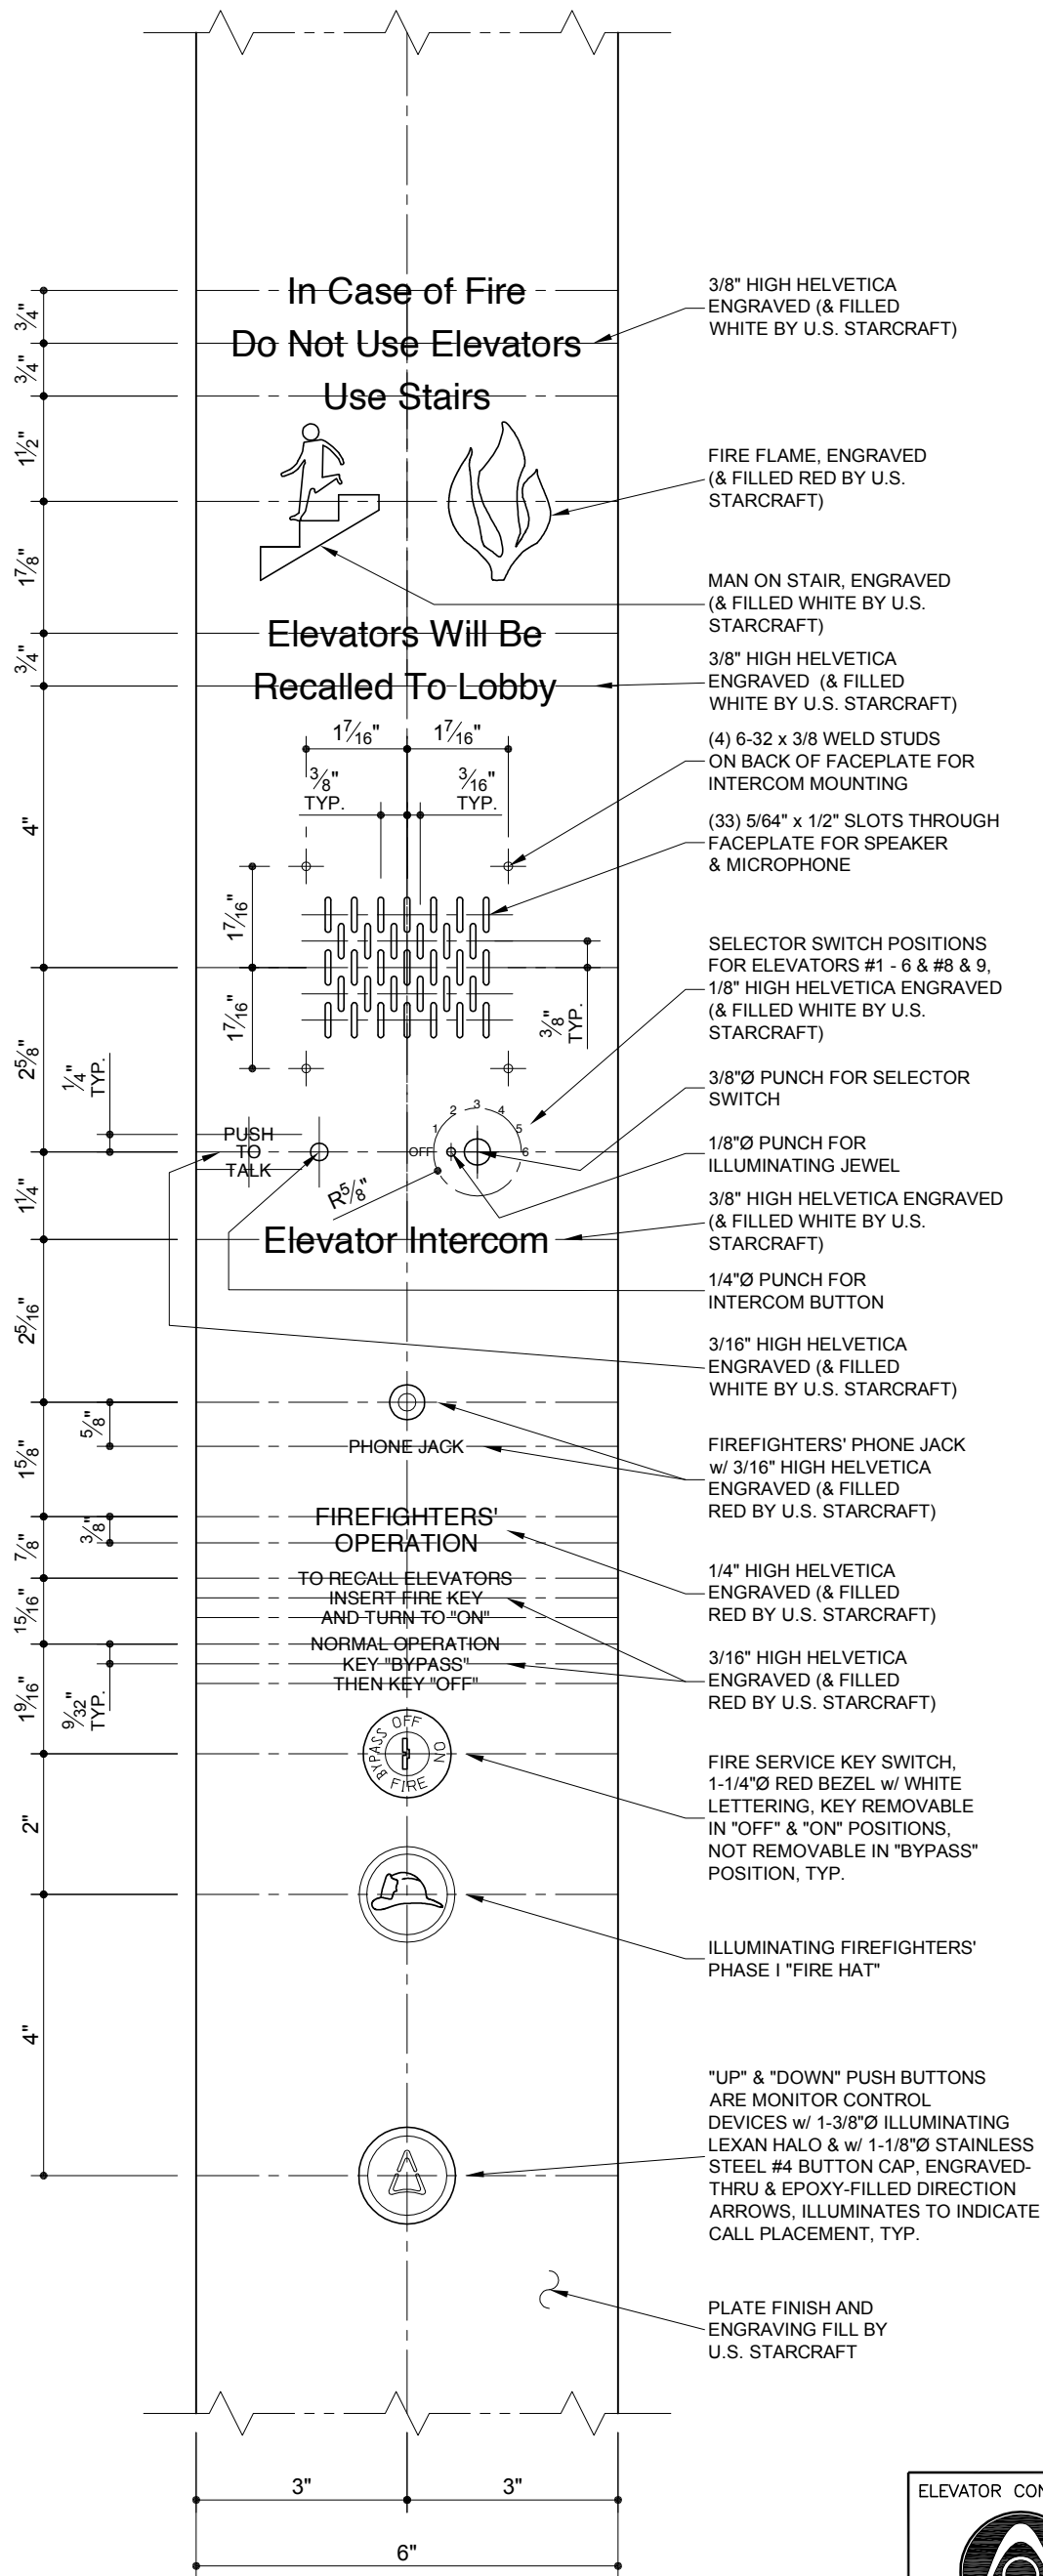

1 HALL STATION EXPANDED AREA
TYPICAL ALL ELEVATORS AS APPLICABLE
TO DEVICES AS REQUIRED

REV	DESCRIPTION:	DATE:	BY:

ELEVATOR CONTRACTOR:




ThyssenKrupp Elevator
506 7th Avenue South Phone: (425) 828-3110
Kirkland, WA 98033 Fax: (425) 828-4126
www.thyssenkruppelevator.com


FABRICATOR: **Hoeck Metal Fabricators**
1184 Harrison Street
San Francisco, CA 94103
Tel: (415) 621-4883 Fax: (415) 621-4886

PROJECT: **THE SUMMIT 111 BUILDING
BELLEVUE, WASHINGTON**


DWG.:	HALL STATION ELEVATION EXPANDED VIEW	REV	DWG.#
SCALE:	3/8" = 1"	DESIGN:	RCB ELEVATOR CONSULTING, LLC
		REV	3
		SHEET	3 OF 5

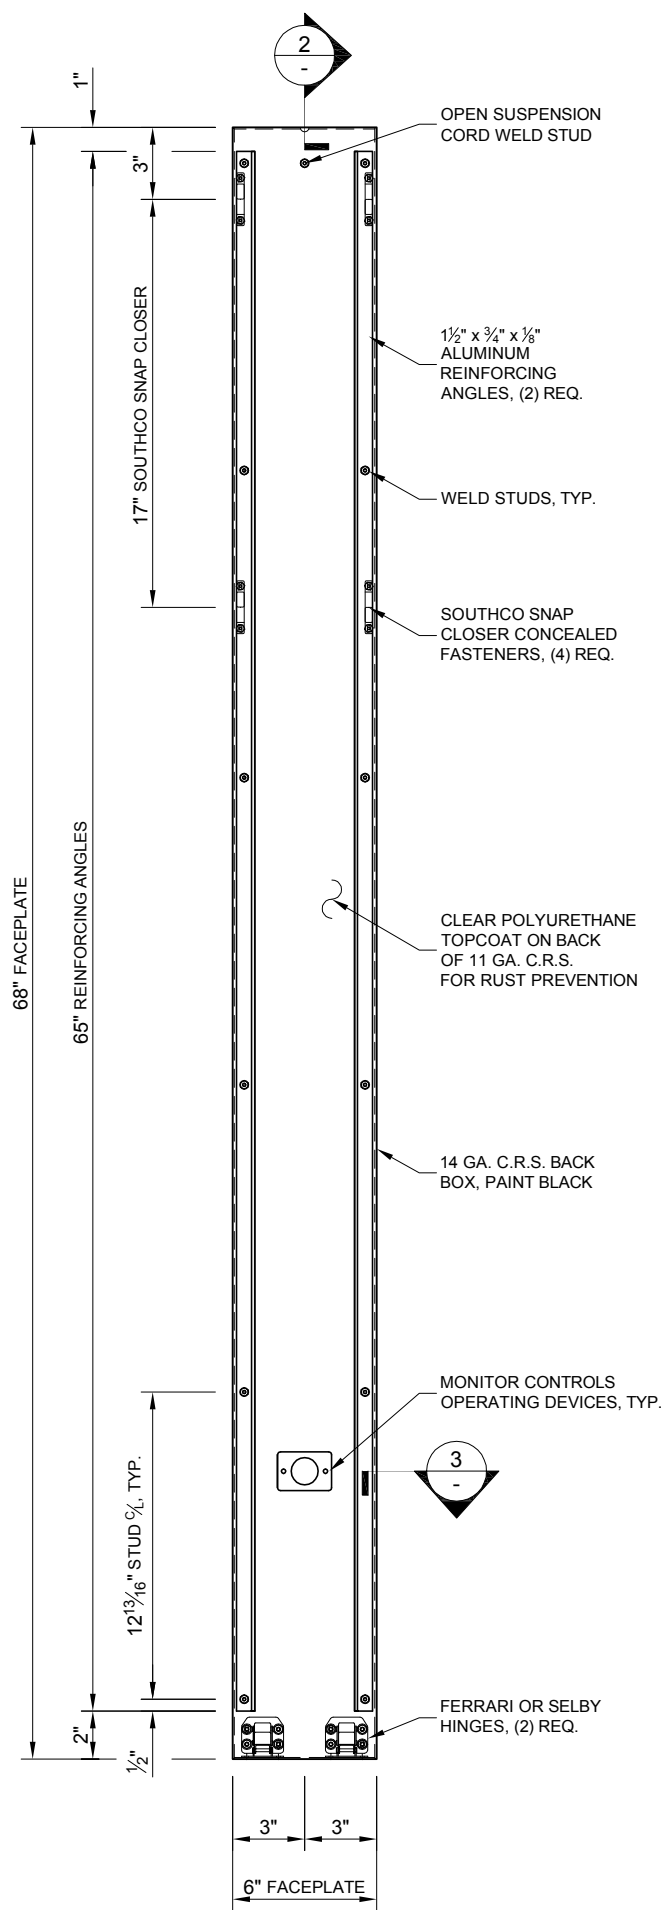

1 HALL STATION BACK VIEW ELEVATION
 SCALE: 1-1/2" = 1'-0"
 TYPICAL MAIN LOBBY FIXTURE
 (NOT ALL OPERATING DEVICES SHOWN)

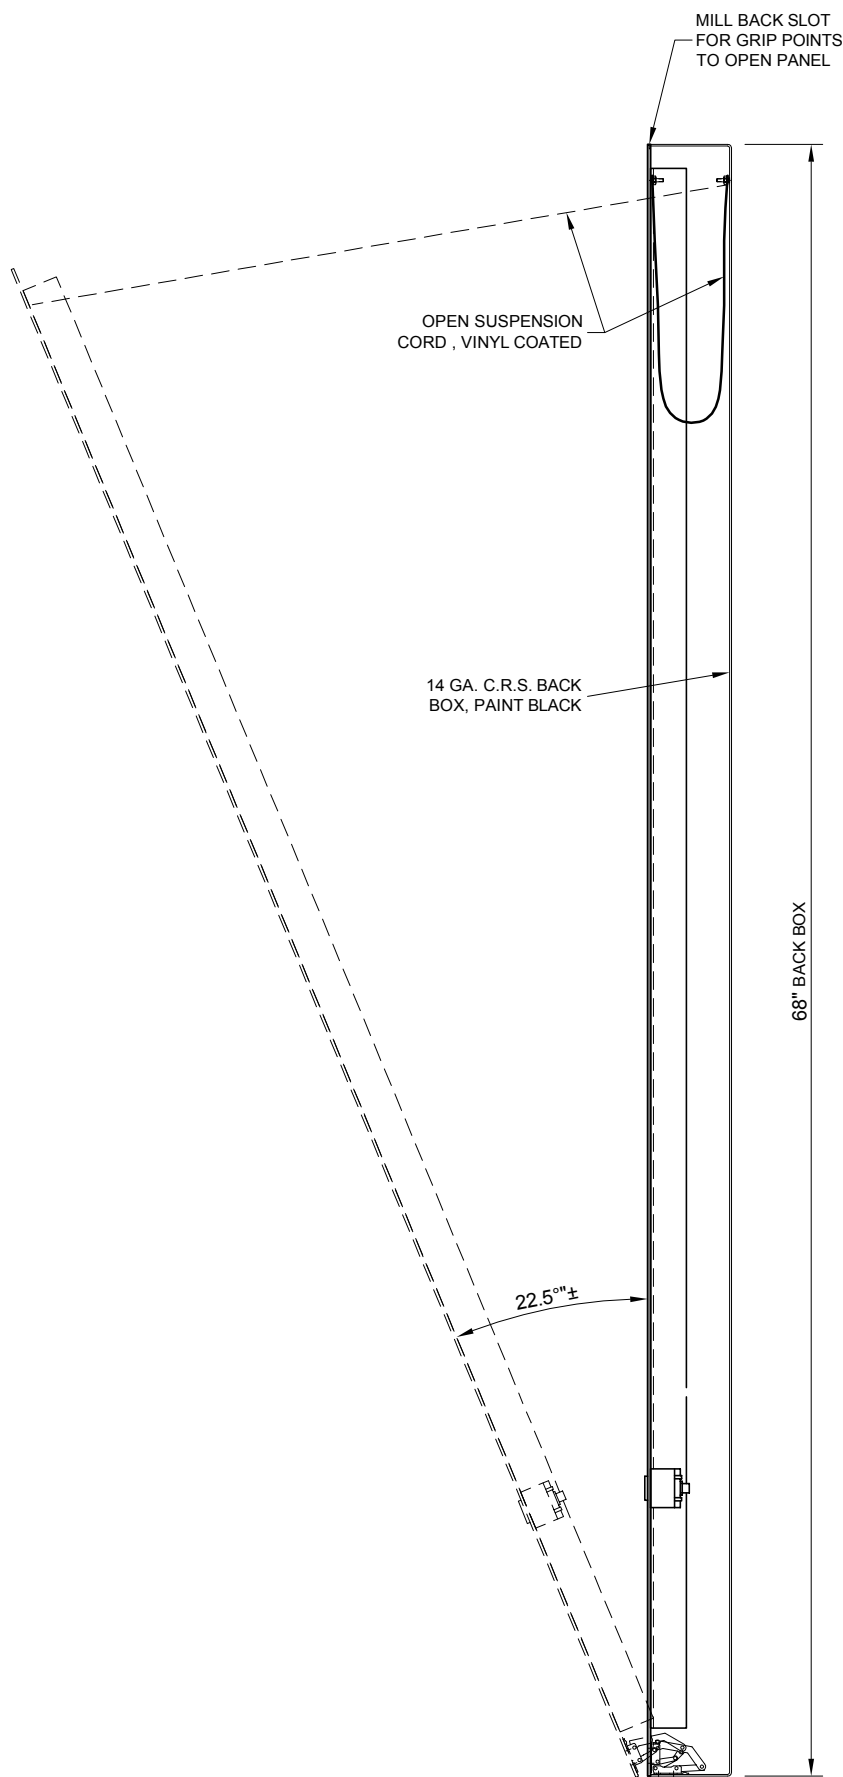

2 VERTICAL SECTION THRU FIXTURE
 SCALE: 1-1/2" = 1'-0"
 TYPICAL MAIN LOBBY FIXTURE
 (NOT ALL OPERATING DEVICES SHOWN)

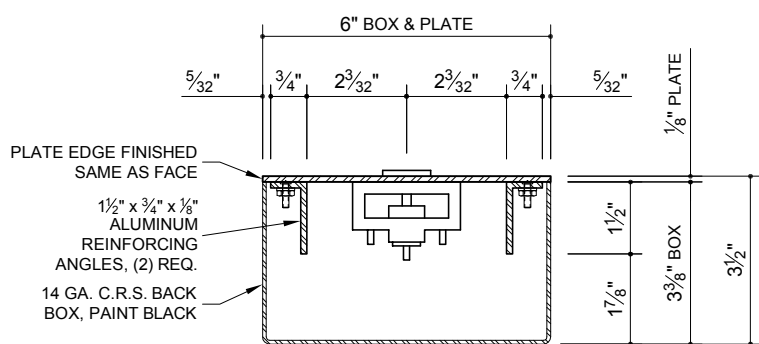


3 HORIZONTAL SECTION THRU FIXTURE
 SCALE: 3" = 1'-0"
 TYPICAL MAIN LOBBY FIXTURE
 (NOT ALL OPERATING DEVICES SHOWN)

- NOTES:**
1. MOUNTING METHOD SHALL BE VIA SCREW ATTACHMENT OF BOX BACK TO FINISH WALL STRUCTURE, AS NECESSARY.
 2. PANEL IS CLOSED AND SECURED w/ INCONSPICUOUS HINGES AND SNAP CLOSURES MOUNTED TO THE BACKSIDE OF THE PANEL.
 3. TO OPEN PANEL, USE SUCTION CUPS ON FRONT OF FACEPLATE OR PULL TOP EDGE OF PANEL w/ HOOKED PICK AT MILLED SLOT LOCATED ON THE BACK TOP EDGE OF PANEL. SNAP CLOSURES DISENGAGE AS PANEL OPENS.

REV	DESCRIPTION:	DATE:	BY:

ELEVATOR CONTRACTOR:



ThyssenKrupp Elevator
 506 7th Avenue South
 Kirkland, WA 98033
 Phone: (425) 828-3110
 Fax: (425) 828-4126
 www.thyssenkruppelevator.com


FABRICATOR: **Hoeck Metal Fabricators**
 1184 Harrison Street
 San Francisco, CA 94103
 Tel: (415) 621-4883 Fax: (415) 621-4886

PROJECT: **THE SUMMIT 111 BUILDING
 BELLEVUE, WASHINGTON**

DWG.:	BOX BACK, SIDE & TOP VIEWS	REV	DWG.#
SCALE:	AS NOTED	-	4


DESIGN:	RGB ELEVATOR CONSULTING, LLC	REV	DWG.#
		-	4

SHEET 4 OF 5

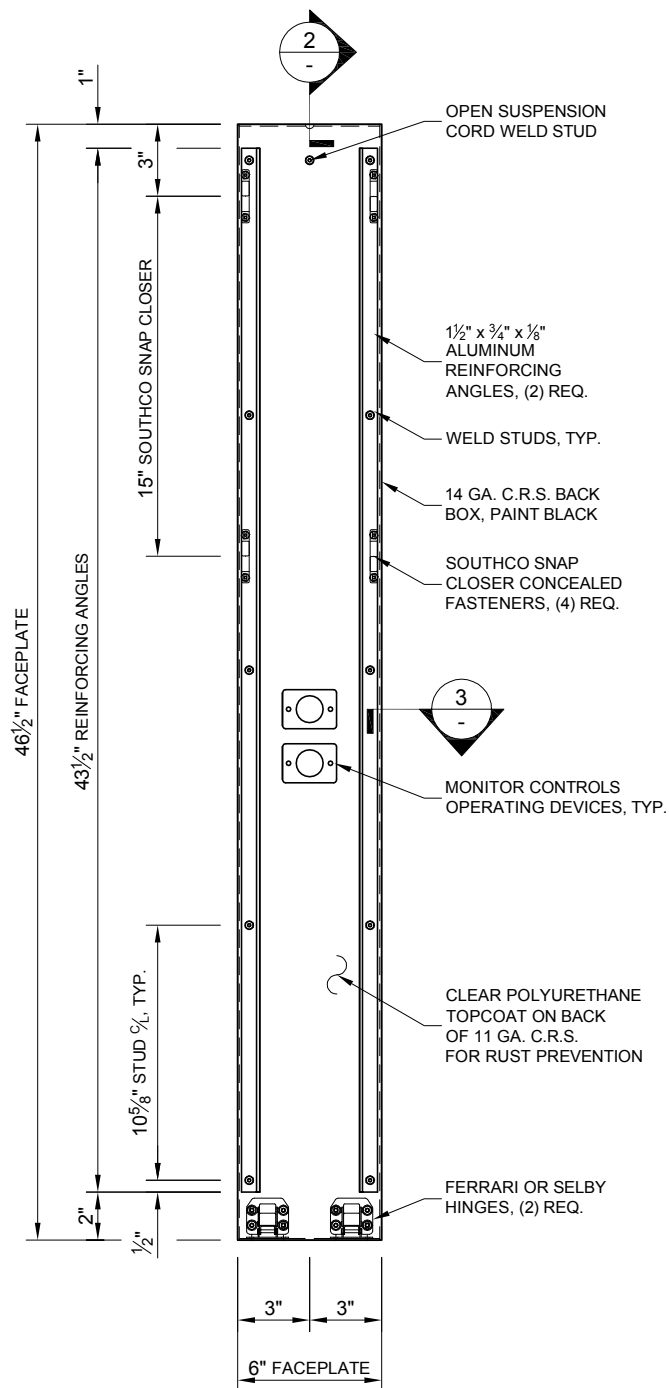


1 HALL STATION BACK VIEW ELEVATION

SCALE: 1-1/2" = 1'-0"
 TYPICAL UPPER LANDING FIXTURE
 (NOT ALL OPERATING DEVICES SHOWN)

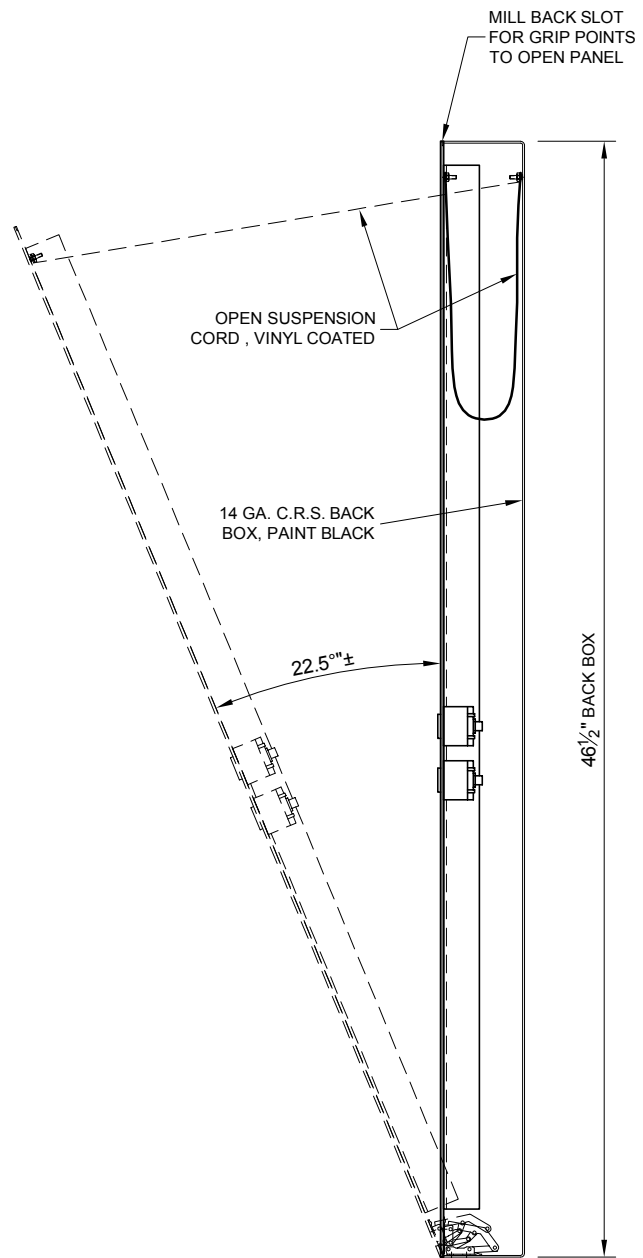

2 VERTICAL SECTION THRU FIXTURE

SCALE: 1-1/2" = 1'-0"
 TYPICAL UPPER LANDING FIXTURE
 (NOT ALL OPERATING DEVICES SHOWN)

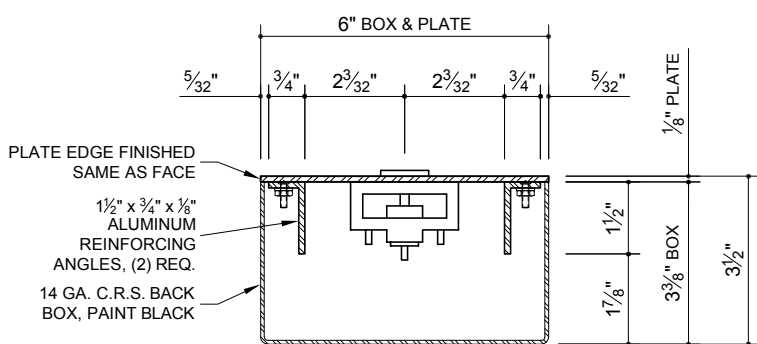

3 HORIZONTAL SECTION THRU FIXTURE

SCALE: 3" = 1'-0"
 TYPICAL UPPER LANDING FIXTURE
 (NOT ALL OPERATING DEVICES SHOWN)

REV	DESCRIPTION:	DATE:	BY:
.	.	.	.
.	.	.	.
.	.	.	.

NOTES:

1. MOUNTING METHOD SHALL BE VIA SCREW ATTACHMENT OF BOX BACK TO FINISH WALL STRUCTURE, AS NECESSARY.
2. PANEL IS CLOSED AND SECURED w/ INCONSPICUOUS HINGES AND SNAP CLOSURES MOUNTED TO THE BACKSIDE OF THE PANEL.
3. TO OPEN PANEL, USE SUCTION CUPS ON FRONT OF FACEPLATE OR PULL TOP EDGE OF PANEL w/ HOOKED PICK AT MILLED SLOT LOCATED ON THE BACK TOP EDGE OF PANEL. SNAP CLOSURES DISENGAGE AS PANEL OPENS.

ELEVATOR CONTRACTOR:



ThyssenKrupp Elevator

506 7th Avenue South
 Kirkland, WA 98033
 Phone: (425) 828-3110
 Fax: (425) 828-4126
 www.thyssenkruppelevator.com

FABRICATOR:

Hoeck Metal Fabricators

1184 Harrison Street
 San Francisco, CA 94103
 Tel: (415) 621-4883 Fax: (415) 621-4886

PROJECT:

**THE SUMMIT 111 BUILDING
 BELLEVUE, WASHINGTON**

DWG.:

BOX BACK, SIDE & TOP VIEWS

REV

DWG.#

5

SCALE: AS NOTED

DESIGN: RCB ELEVATOR CONSULTING, LLC

REV

SHEET

5 OF 5